


# PLAN DE SITUATIE

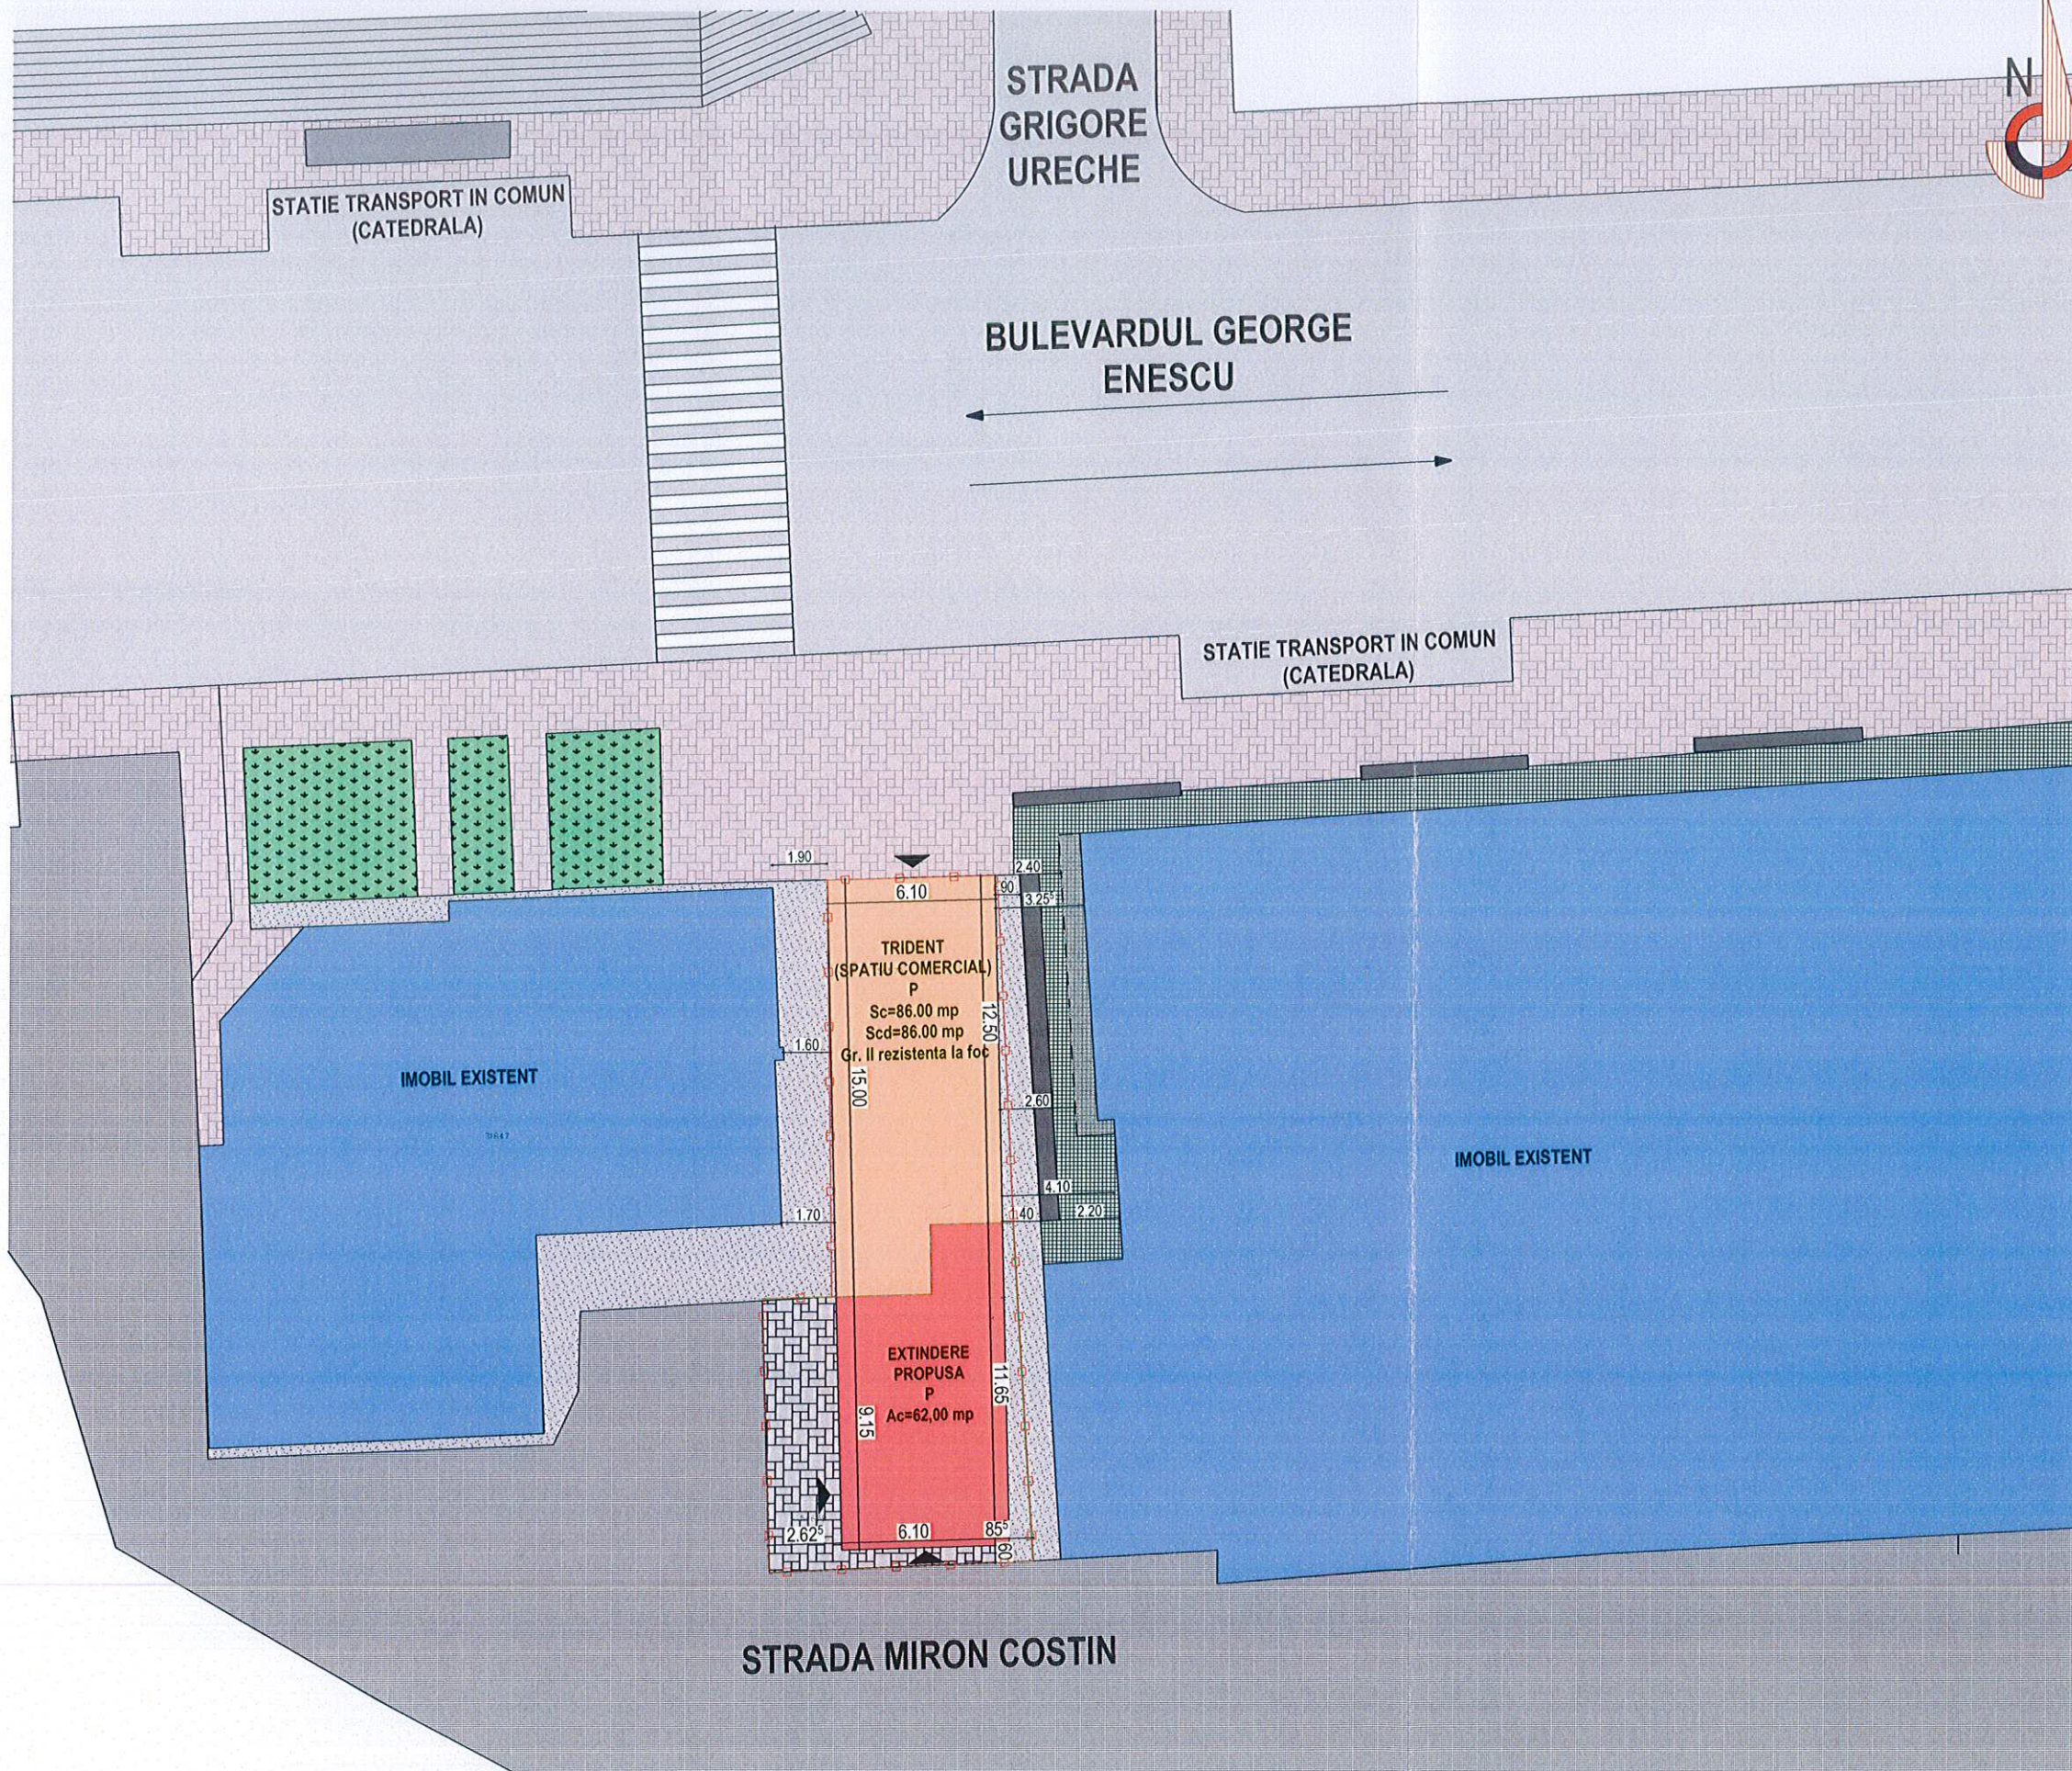

## LEGENDA

- SPATIU COMERCIAL
- EXISTENT
- EXTINDERE PROPUSA
- IMOBILE EXISTENTE
- INVECINATE
- PAVAJ PROPU
- LIMITA PARCELA
- ACCES PROPU

## SITUATIE PROPUSA

A <sub>amplasament</sub> (Pc 56570 + Pc 54658)	=	189.00 mp
A <sub>C</sub> Spatiu Comercial Existent	=	86.00 mp
A <sub>CD</sub> Spatiu Comercial Existent	=	86.00 mp
Regim de inaltime	=	- P -
A <sub>C</sub> Extindere Propusa Spatiu Comercial	=	62.00 mp
A <sub>CD</sub> Extindere Propusa Spatiu Comercial	=	62.00 mp
POT Propus	=	62.00%
CUT Propus	=	0,620

Categoria de importanta:	conf. HG-766/97: "D"
Clasa de importanta:	conf. P100-1/2013: a III-a
Grad de rezistenta la foc:	II



## BENEFICIAR:

S.C. TRIDENT S.R.L.-prin Administrator COVALIU GHEORGHE

## DENUMIRE PROIECT:

OBTINERE A.C. MODERNIZARE SI EXTINDERE SPATIU COMERCIAL IDENTIC CU NR. CADASTRAL 56570-C1 CU UN CORP DE CLADIRE CU REGIM DE INALTIME P.

## AMPLASAMENT:

STRADA MIRON COSTIN F.N., MUNICIPIUL SUCEAVA, JUDET SUCEAVA

DATA: 2023

TITLU PLANSA:

PLAN DE SITUATIE

SCARA:

1:250

PLANSĂ NR:

A01